


Design Concept for Douglas from Washington to Grove (District I)



Public Works & Utilities/Engineering

December 16, 2025

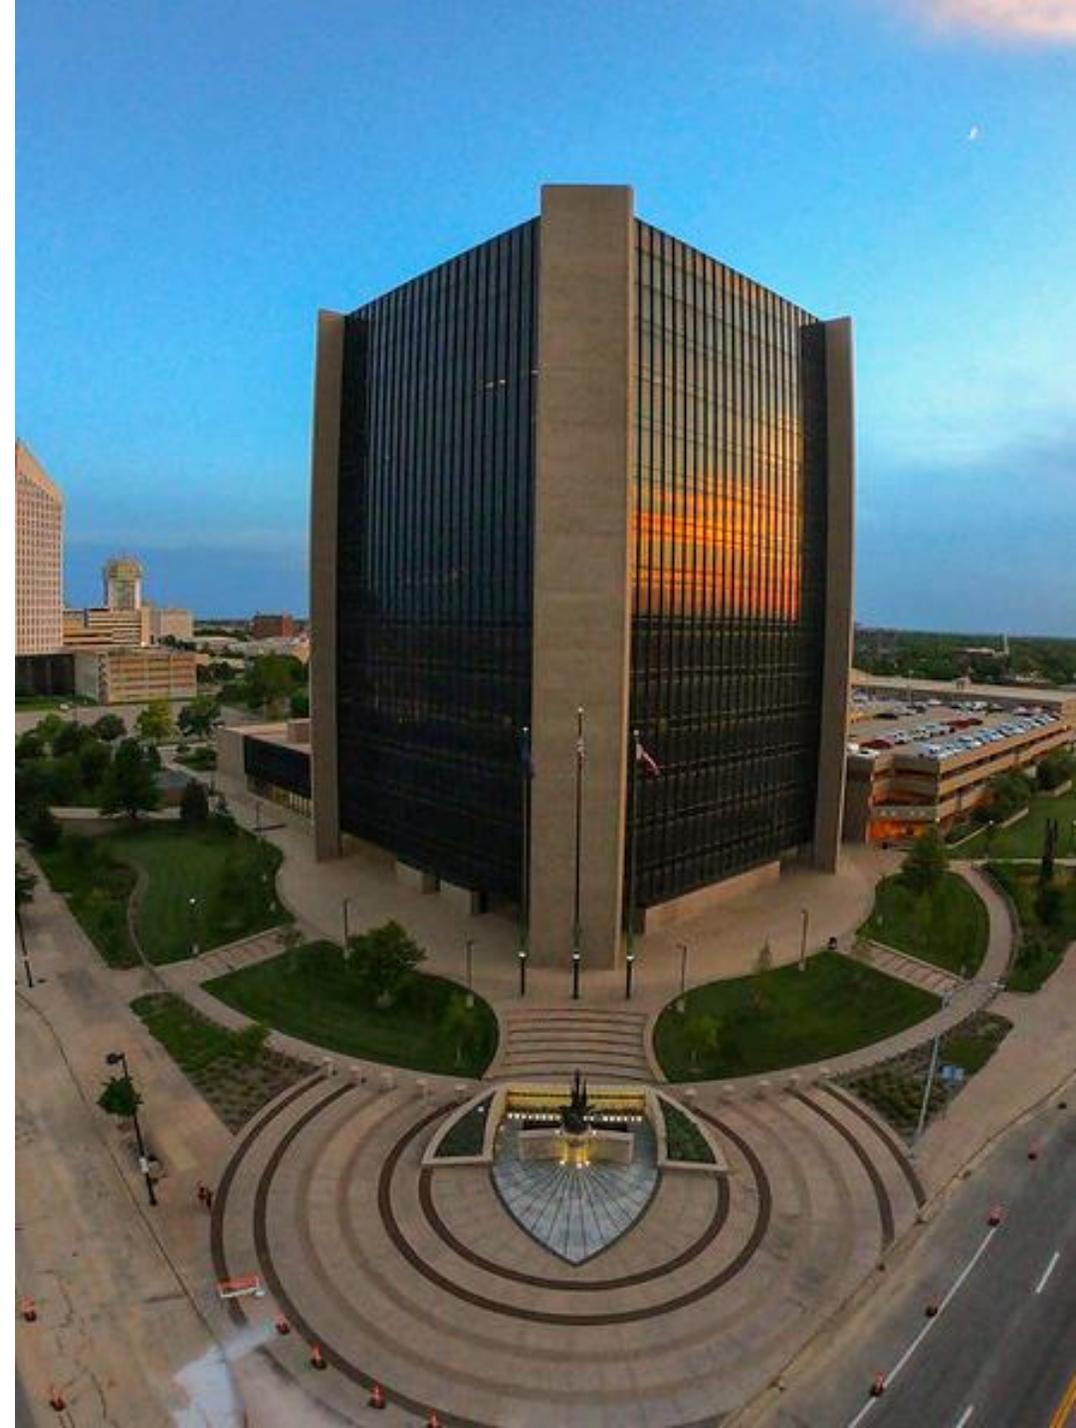

Douglas Street



- 2000 – Douglas was improved from Main to St. Francis
 - Repaved Douglas, new sidewalk, curb extensions, and landscaping
- 2010 – Project Downtown
 - Douglas recommended as primary corridor of expanded Q-Line Service
- 2012 – Douglas Avenue Corridor Transit Development Study Completed
- 2014 – Curb extensions constructed from Main to Washington as recommended by Transit Development Study
- 2017/2018 – Douglas & Hydraulic intersection improved
- 2018 – Douglas re-striped to its current configuration



Background



- On February 6, 2024, the City Council approved design funding for multiple Capital Improvement Program (CIP) projects, including Douglas from Washington to Grove.
- On July 16, 2024, the City Council approved an agreement with Baughman Company, P.A. (Baughman) to develop design concepts for Douglas from Washington to Grove.
- On October 30, 2025, an Open House was held to discuss the project.
- On November 3, 2025, a proposed design concept was presented to the District I Advisory Board (DAB). The board deferred taking action on the item to gather additional public input.



Background



- On November 10, 2025, the design concept was presented to the Bicycle and Pedestrian Advisory Board.
- On November 17, 2025, and November 24, 2025, a revised design concept was presented at open houses.




Background





- On December 1, 2025, the DAB recommended a three-lane roadway option with on-street bicycle lanes and parallel parking on both sides of the street, with the desire to maintain existing diagonal parking on the south side of Douglas, east of Washington.




Traffic Volumes (2017, 2025)

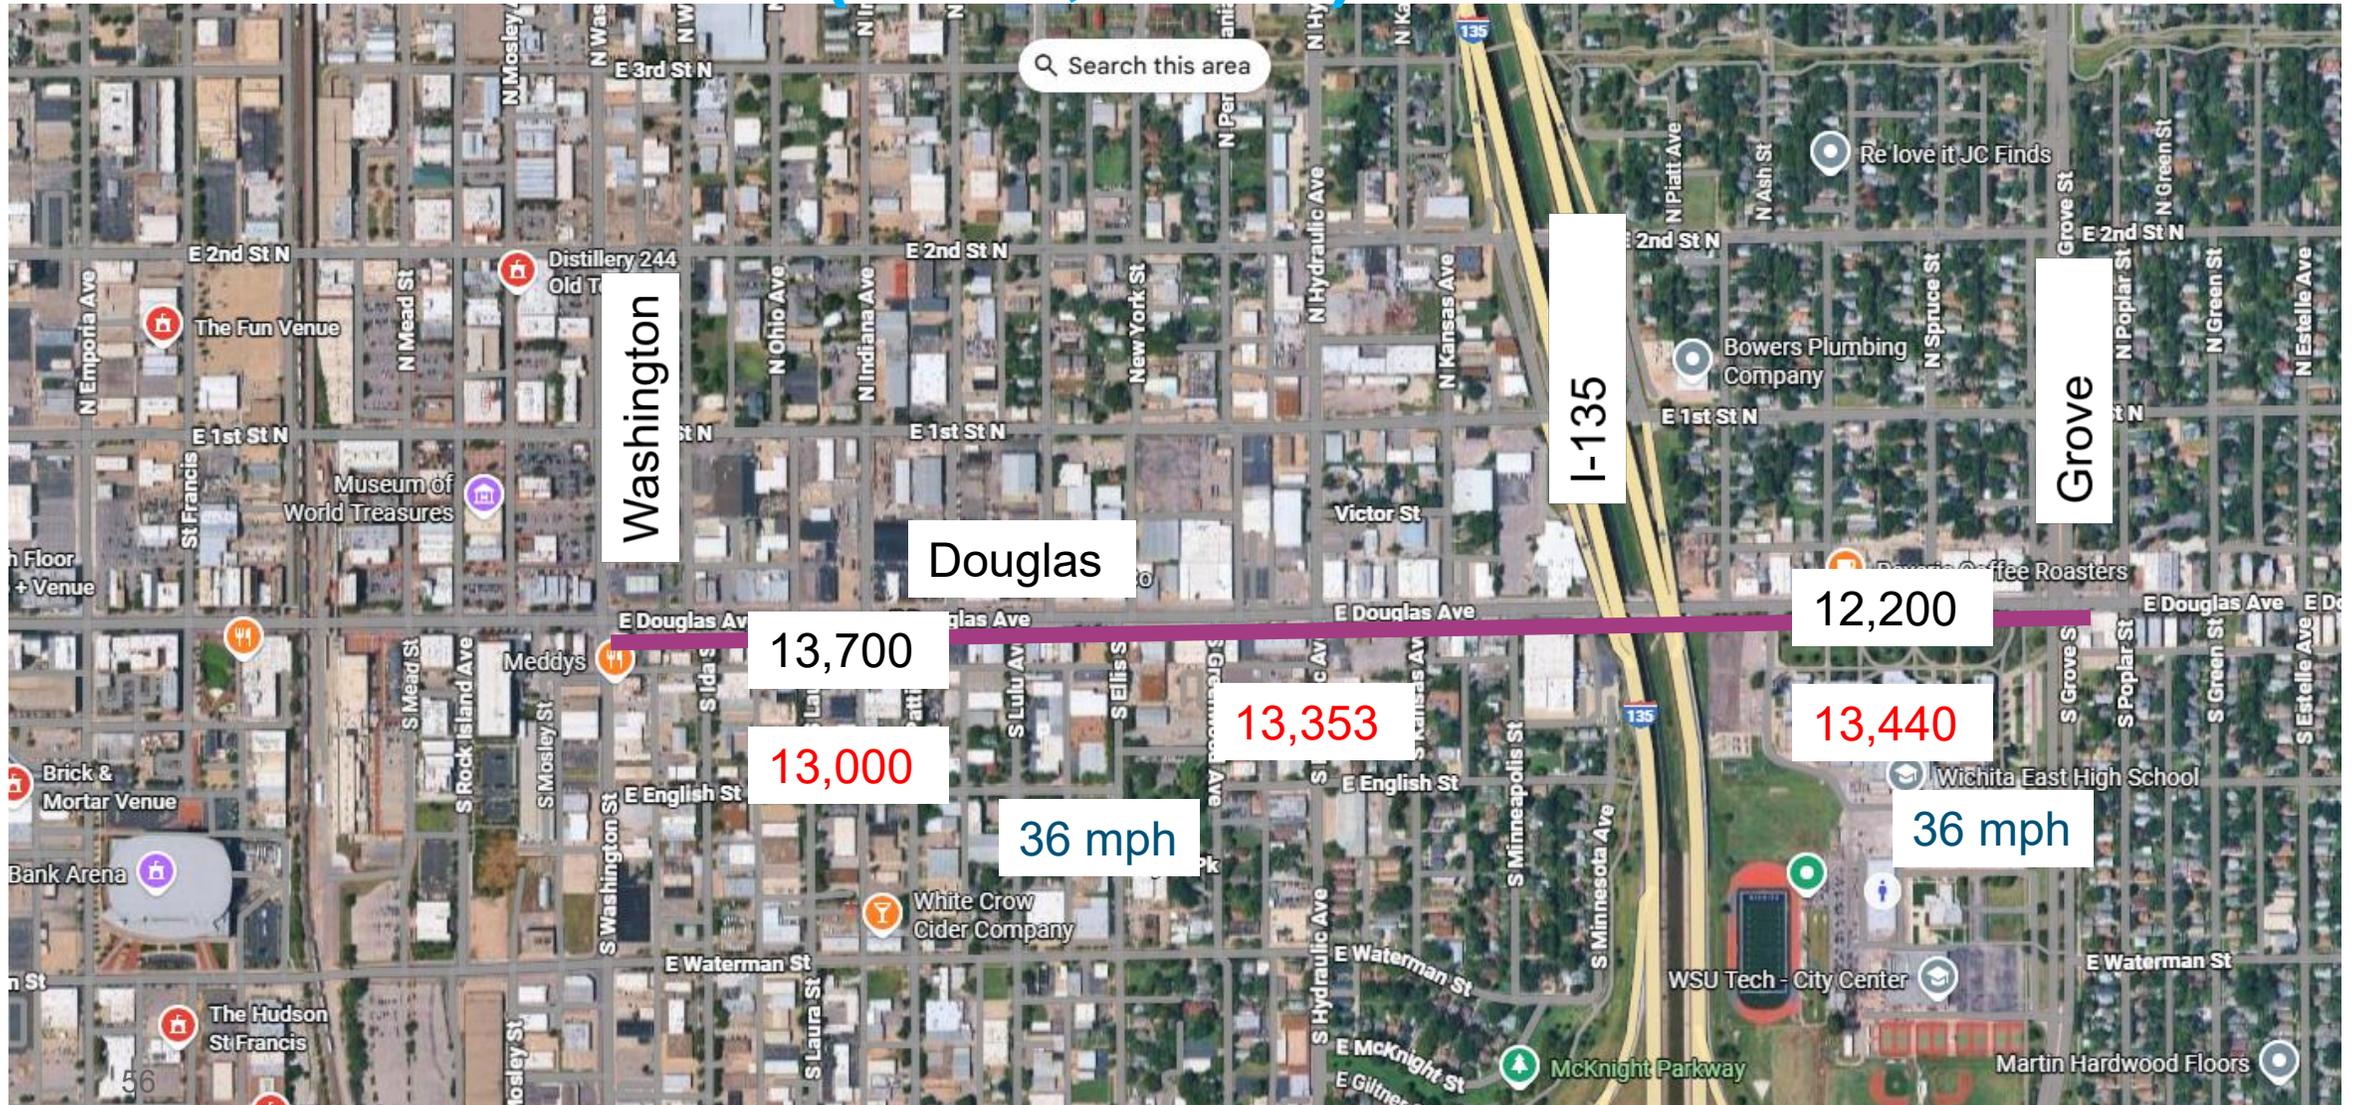



Proposed Concept – Washington to Hydraulic

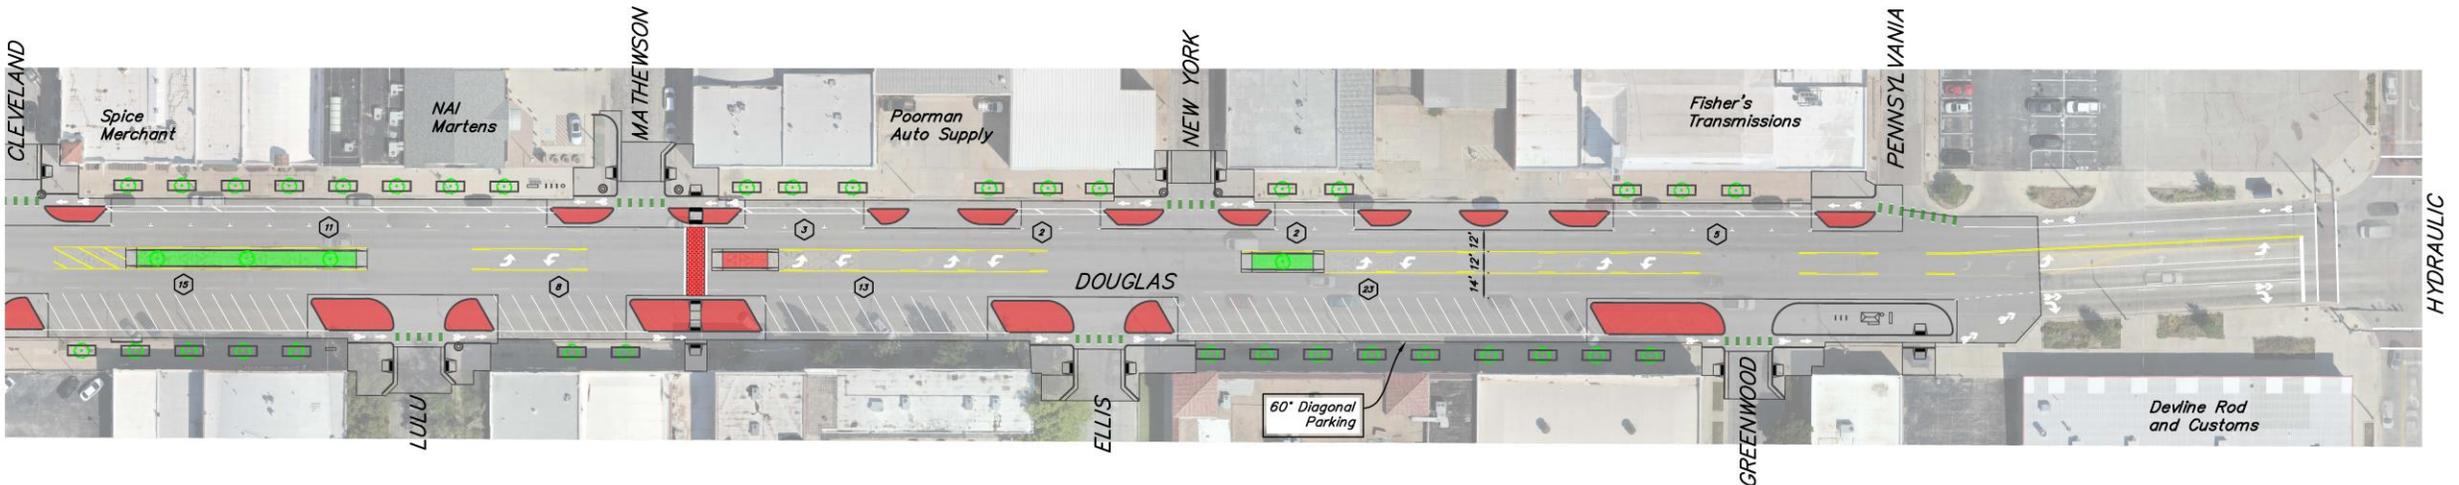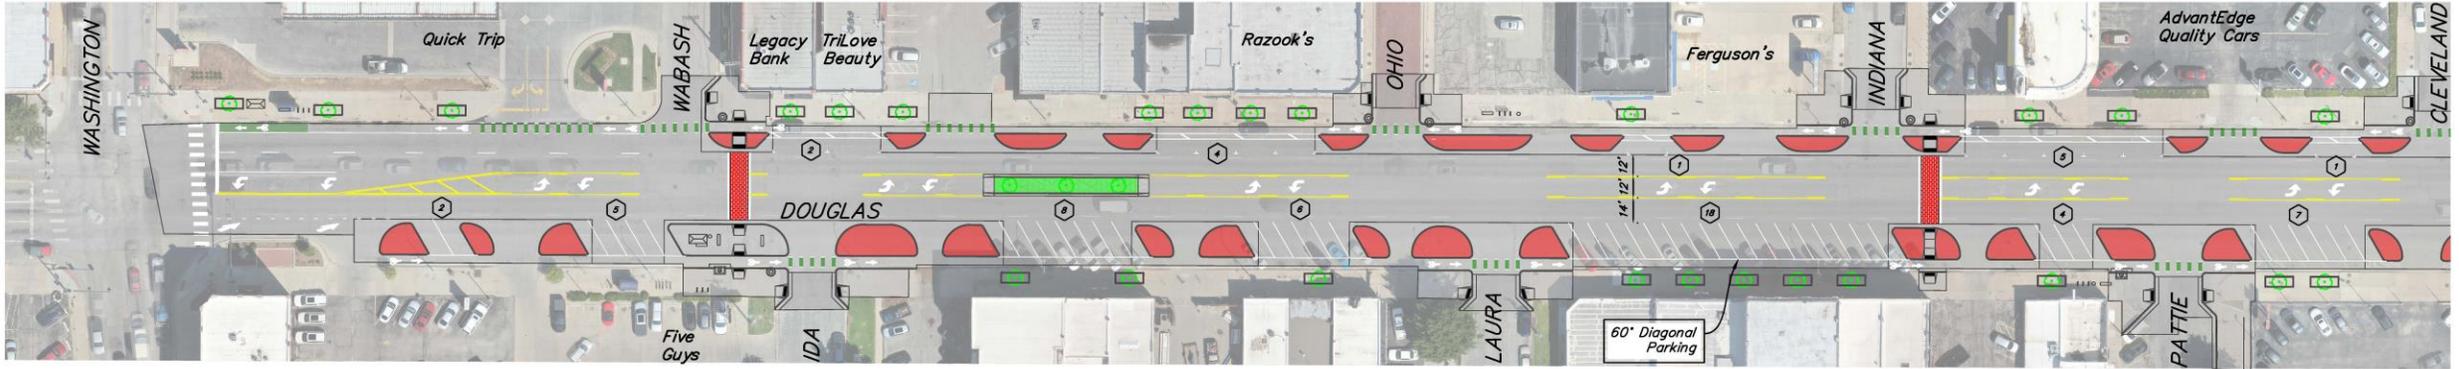



Proposed Concept – Washington to Hydraulic

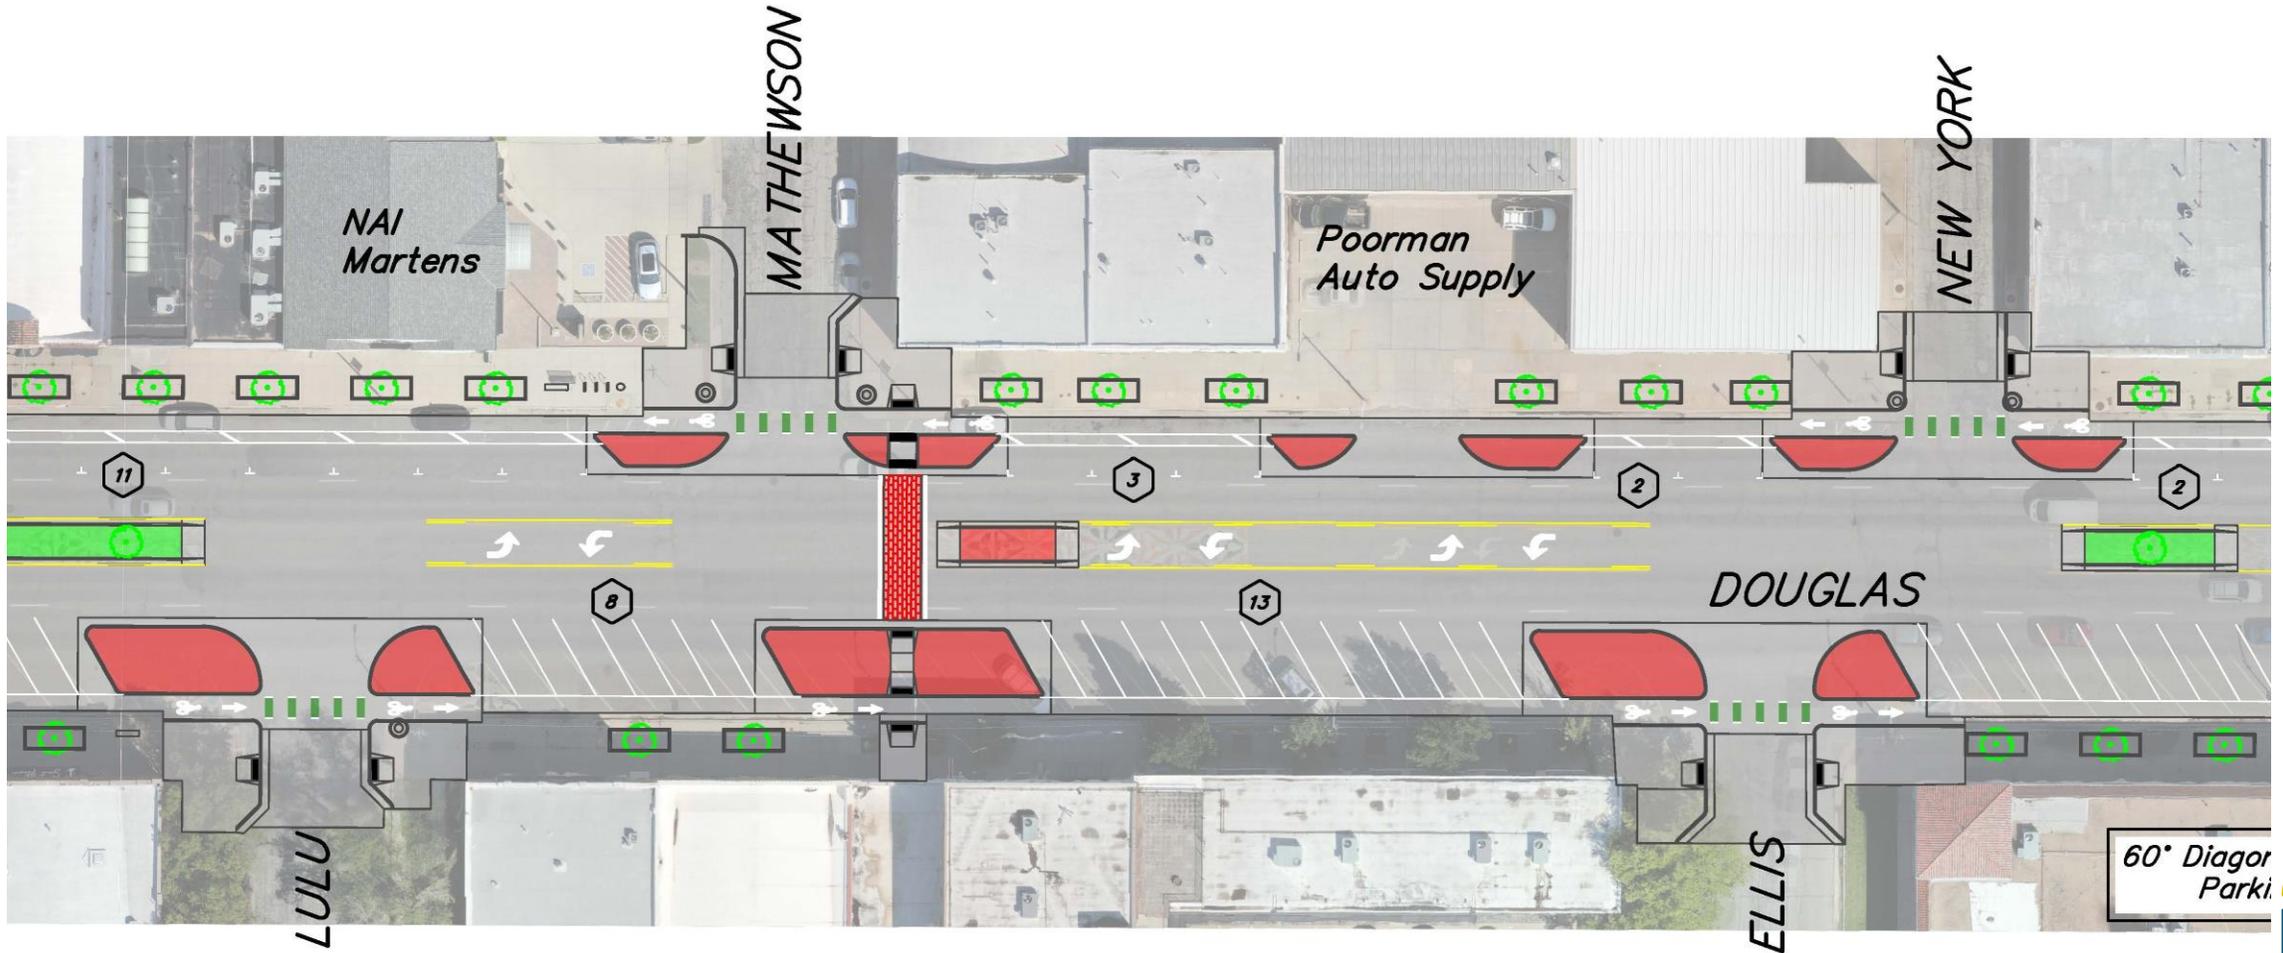

Proposed Concept – Hydraulic to I-135

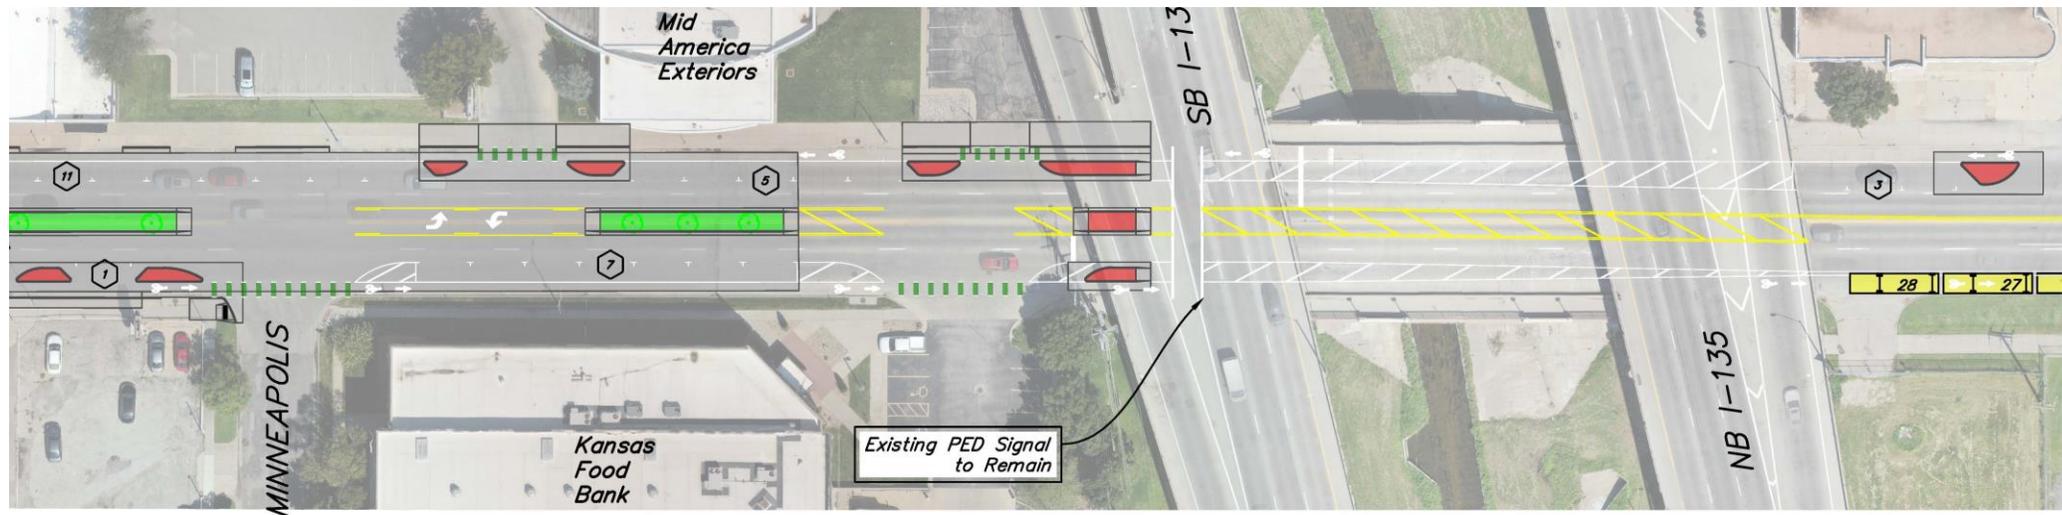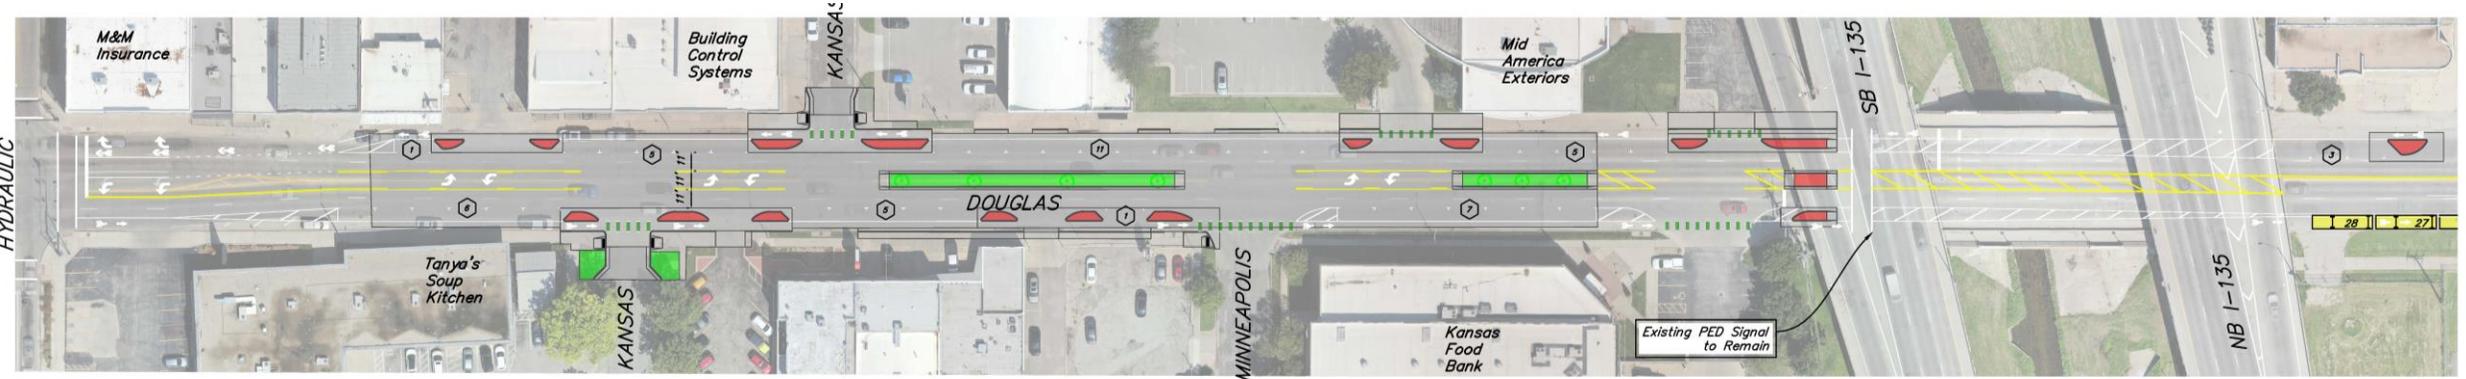

Proposed Concept

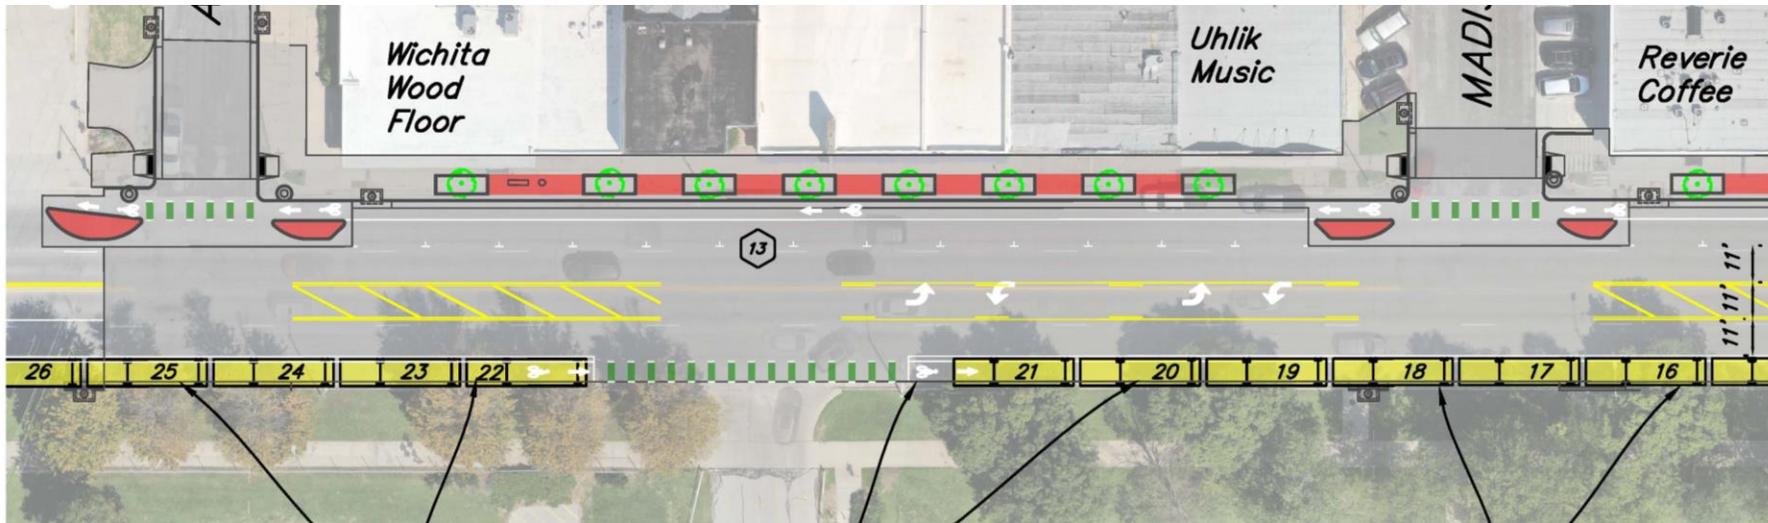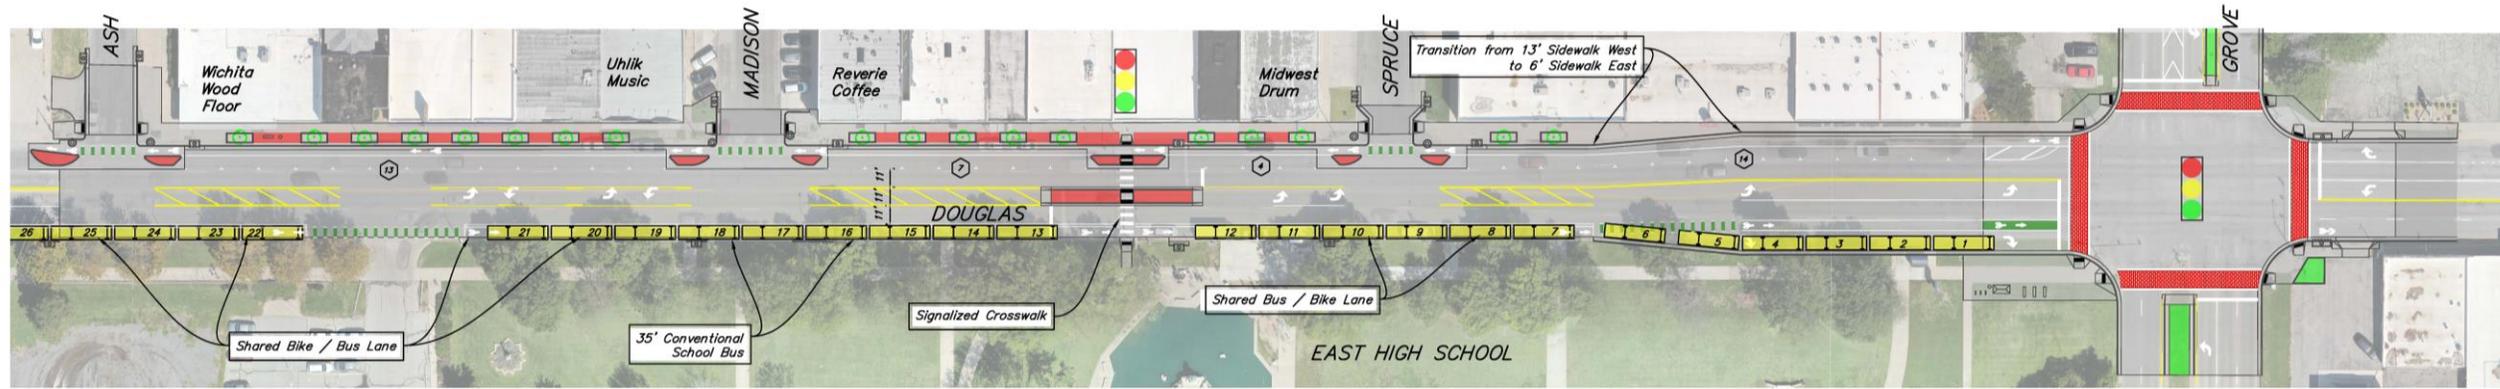

Recommendations/Actions



It is recommended that the City Council approve the design concept with a six-month pilot (pavement markings) to begin Spring 2026.

